

CC GRAMMAS CONSULTANTS
 ARCHITECTURE & ENGINEERING
 220 ROUTE 104 SUITE 200, FARMINGDALE, NY 11735
 TEL. 631-349-6005 FAX. 631-349-6000
 EMAIL: NDC @ AOL.COM

REVISIONS			
NO.	DATE	REMARKS	
1	4-14-94	ISSUE SITE PLAN	

REVISIONS			
NO.	DATE	REMARKS	


THIS PLAN HAS BEEN PREPARED BY AN ARCHITECT OR ARCHITECTURAL FIRM LICENSED BY THE STATE OF NEW YORK. THE ARCHITECT OR ARCHITECTURAL FIRM HAS CONDUCTED A VISUAL SURVEY OF THE SITE AND HAS FOUND THAT THE INFORMATION ON THIS PLAN IS ACCURATE AND COMPLETE.

OWNER: SITE 334
 NEWVILLE INDUSTRIAL ASSOCIATES
 445 BROADHOLLOW ROAD
 MELVILLE, NEW YORK 11747

DATE: 3-14-94
 SCALE: AS NOTED
 DRAWN: BJA
 JOB NO.: 1844-334

THIRD FLOOR SUITE LOCATION
 PLAN, SUITE 334 FLOOR PLAN
 DRAWING NO.
A-1.0

① SUITE 334 FLOOR PLAN

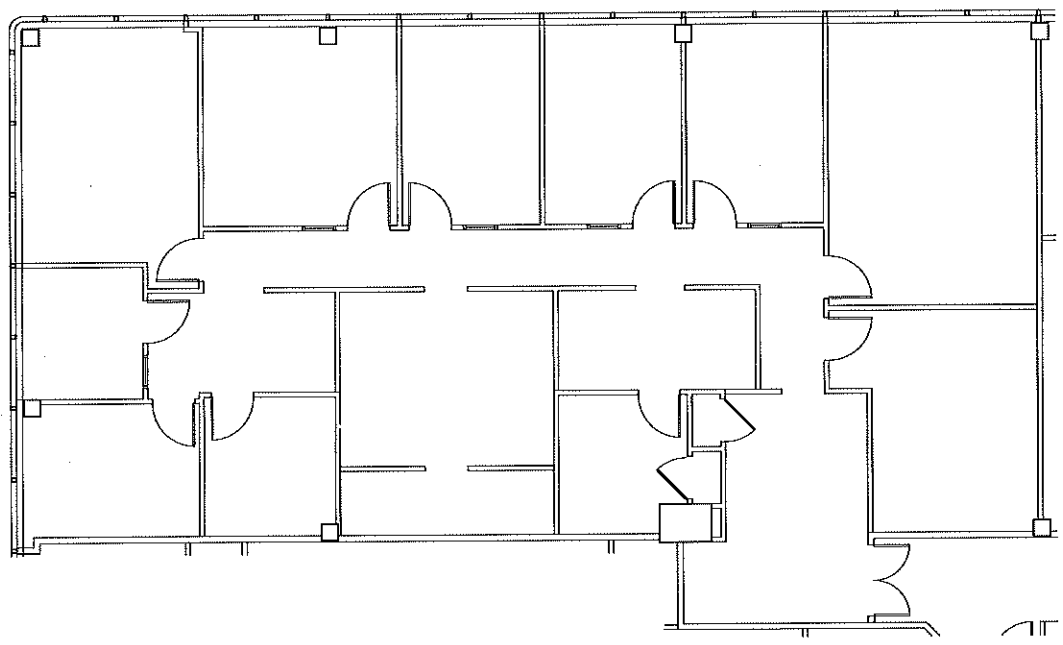

① THIRD FLOOR SUITE LOCATION PLAN

