

**GC GRAMMAS CONSULTANTS**  
 ARCHITECTURE • ENGINEERING

328 ROUTE 10N, SUITE 209, FARMINGDALE, NY 11735  
 TEL: 631-349-6805 FAX: 631-242-8609  
 1000 RIVER ROAD # 1000N

REVISIONS		
NO.	DATE	REMARKS
1	4-14	HERSITE PLAN

NOT TO BE USED IN CONNECTION WITH ANY CONTRACT OR AGREEMENT OF ANY KIND, WITHOUT THE WRITTEN CONSENT OF THE CONSULTANT. THE CONSULTANT SHALL NOT BE RESPONSIBLE FOR ANY DAMAGE TO PERSONS OR PROPERTY CAUSED BY THE USE OF THIS DRAWING FOR ANY PURPOSE OTHER THAN THAT FOR WHICH IT WAS PREPARED.

DATE: 10-3-16  
 SCALE: AS NOTED  
 DRAWN: BJA  
 JOB NO: 1644-425


FOURTH FLOOR SUITE LOCATION PLAN  
 PLAN, SUITE 425 FLOOR PLAN  
 DRAWING NO.  
**A-1.0**

DATE: 10-3-16  
 SCALE: AS NOTED  
 DRAWN: BJA  
 JOB NO: 1644-425

**A-1.0**

① SUITE 425 FLOOR PLAN

Scale: 1/8" = 1'-0"

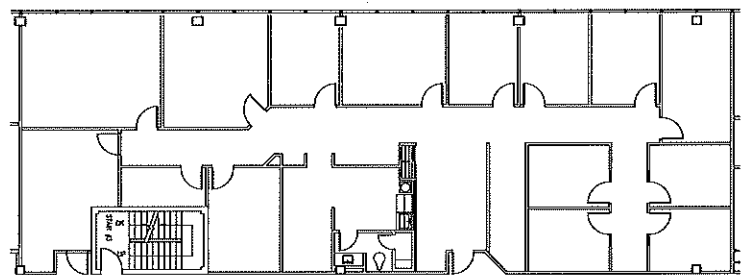

① FOURTH FLOOR SUITE LOCATION PLAN

Scale: N/A

