


A SUITE CL-18 FLOOR LAYOUT PLAN
Scale: 3/16" = 1'-0"

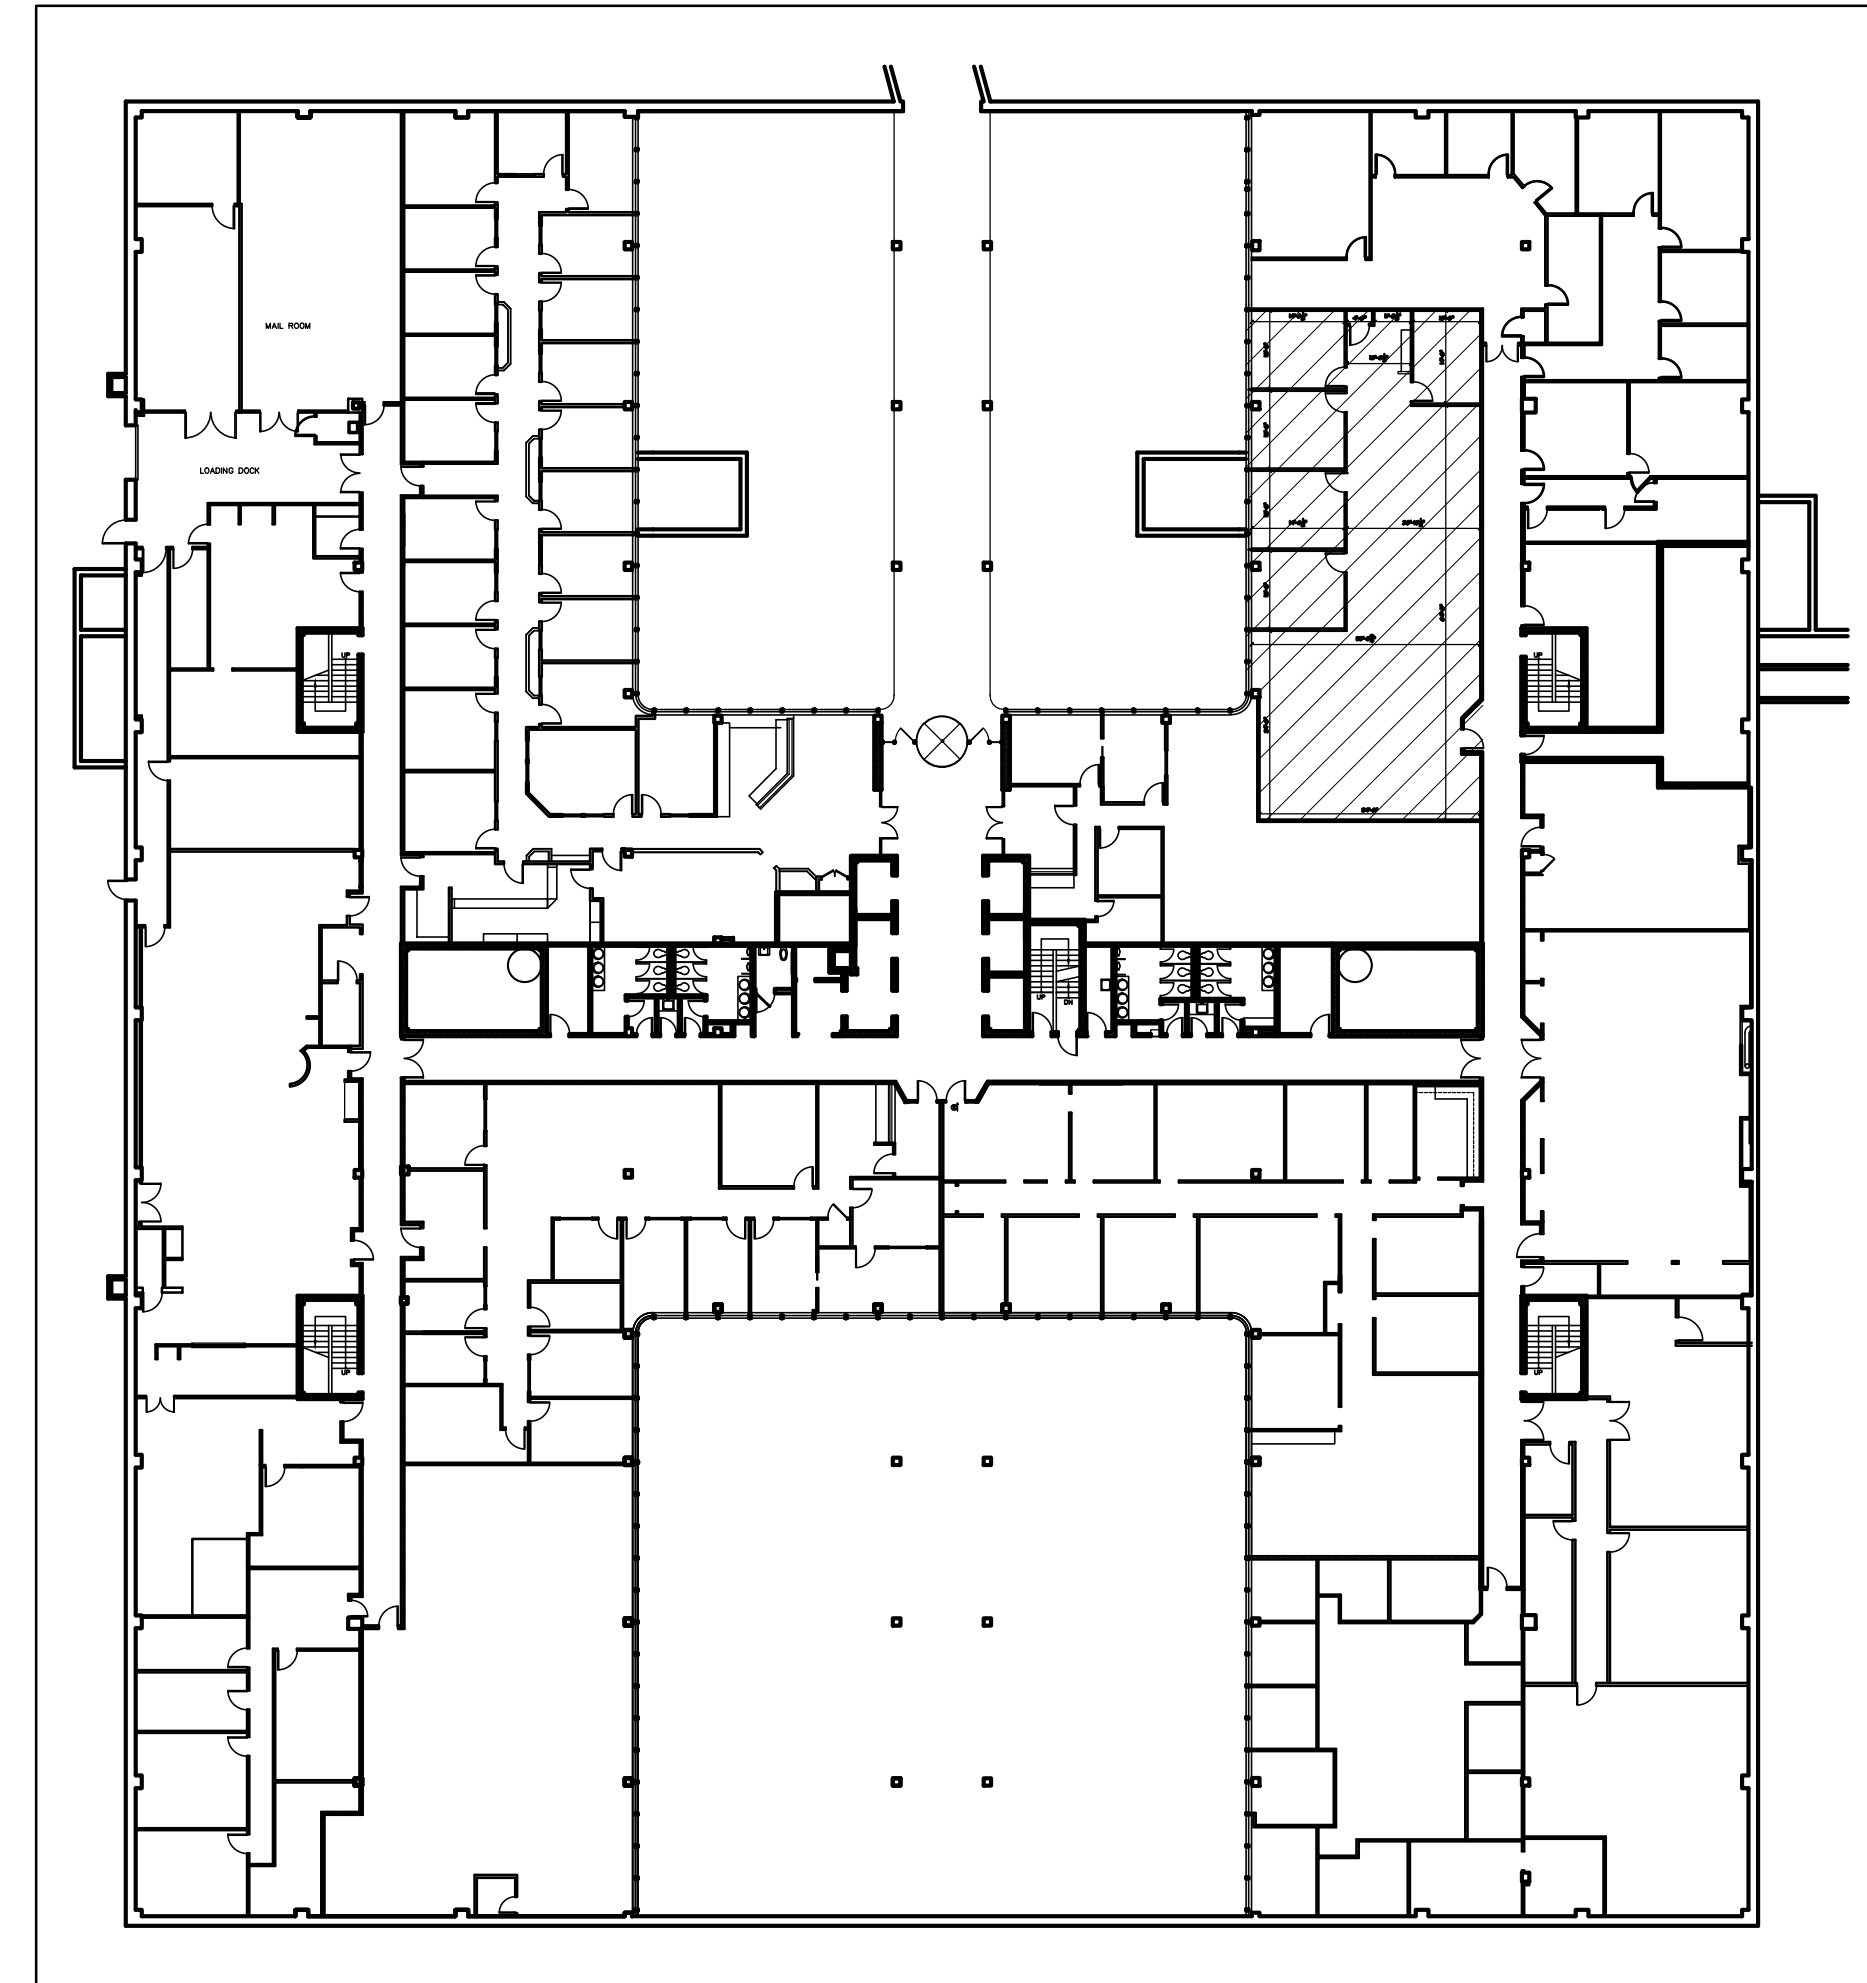

1 CONCOURSE LEVEL SUITE LOCATION PLAN
Scale: N.T.S.

GC GRAMMAS CONSULTANTS
ARCHITECTURE & ENGINEERING
208 ROUTE 109, SUITE 208, FARMINGDALE, NY 11735
TEL.: 631-393-6805 FAX: 631-393-6808
E-MAIL: NCDC @ AOL.COM

REVISIONS		
NO.	DATE	REMARKS

REVISIONS		
NO.	DATE	REMARKS

THESE PLANS ARE AN INSTRUMENT OF SERVICE AND ARE THE PROPERTY OF THE ARCHITECT. INFRINGEMENTS WILL BE PROSECUTED.
CONTRACTOR SHALL VERIFY ALL FIELD CONDITIONS AND DIMENSIONS AND BE RESPONSIBLE FOR FIELD FIT AND QUALITY OF WORK. NO ALLOWANCES SHALL BE MADE IN BEHALF OF THE CONTRACTOR FOR ANY ERRORS, OMISSIONS, NOR NEGLIGENCE ON HIS PART.

EXISTING SUITE LAYOUT FOR:
SUITE CL-18
445 BROADHOLLOW RD.
MELVILLE, NEW YORK 11747
MELVILLE INDUSTRIAL ASSOCIATES
445 BROADHOLLOW ROAD
MELVILLE, NEW YORK 11747

DATE: 11-6-17
SCALE: AS NOTED
DRAWN: B.J.A.
JOB NO: 1714

CONCOURSE LEVEL SUITE LOCATION PLAN,
SUITE CL-18 FLOOR PLAN
DRAWING NO.
A-1.0