


A SUITE 408 FLOOR PLAN LAYOUT

SCALE: 1/4" = 1'-0"

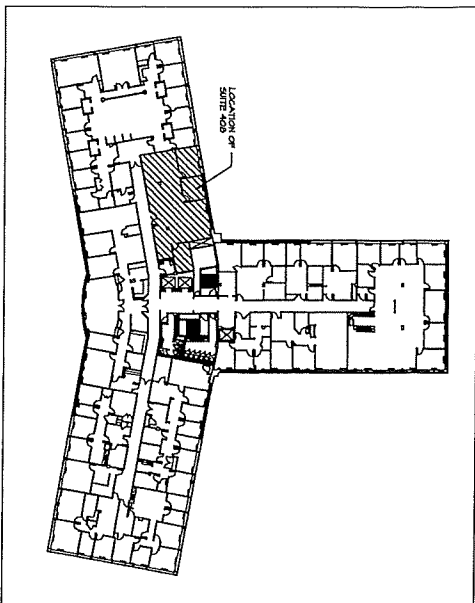

1 FOURTH FLOOR SUITE LOCATION PLAN

SCALE: 1/4" = 1'-0"

<p><b>GC GRAMMAS CONSULTANTS</b>          ARCHITECTURE &amp; ENGINEERING          208 ROUTE 104, SUITE 208, FARMINGDALE, NY 11735          TEL.: 631-343-6805 FAX: 631-343-6808          E-MAIL: KCDC @ AOL.COM</p>			<p>REVISIONS</p> <table border="1"> <thead> <tr> <th>NO.</th> <th>DATE</th> <th>REMARKS</th> </tr> </thead> <tbody> <tr> <td>1</td> <td>4-30-94</td> <td>GENERAL REVISION</td> </tr> <tr> <td> </td> <td> </td> <td> </td> </tr> <tr> <td> </td> <td> </td> <td> </td> </tr> <tr> <td> </td> <td> </td> <td> </td> </tr> </tbody> </table>			NO.	DATE	REMARKS	1	4-30-94	GENERAL REVISION										<p>REVISIONS</p> <table border="1"> <thead> <tr> <th>NO.</th> <th>DATE</th> <th>REMARKS</th> </tr> </thead> <tbody> <tr> <td> </td> <td> </td> <td> </td> </tr> </tbody> </table>			NO.	DATE	REMARKS												
NO.	DATE	REMARKS																																				
1	4-30-94	GENERAL REVISION																																				
NO.	DATE	REMARKS																																				
<p>NOTED: ALL ARE IN ACCORDANCE WITH ALL APPLICABLE REGULATIONS AND SPECIFICATIONS. THE CONTRACTOR SHALL VERIFY ALL DIMENSIONS AND CONDITIONS OF ALL WORK AT THE TIME OF INSTALLATION AND SHALL BE RESPONSIBLE FOR CORRECTING ANY DISCREPANCIES OR OMISSIONS. THE ARCHITECT SHALL BE NOTIFIED IMMEDIATELY BY THE CONTRACTOR OF ANY SUCH DISCREPANCIES OR OMISSIONS.</p>			<p>EXISTING SUITE LAYOUT FOR: <del>                    </del> SUITE 408          425 BRADDOCK ROAD          MELVILLE, NEW YORK 11747</p>																																			
<p>FOR: <b>MELVILLE INDUSTRIAL ASSOCIATES</b>          445 BRADDOCK ROAD          MELVILLE, NEW YORK 11747</p>			<p>DATE: 4-11-94          SCALE: AS NOTED          DRAWN: B.J.A.          JOB NO: 1930</p>																																			
<p>FOURTH FLOOR SUITE LOCATION PLAN, SUITE 408 FLOOR PLAN LAYOUT, FINISH SCHEDULE, NOTES          DRAWING NO:</p>			<p><b>A-1.0</b></p>																																			