


**GC GRAMMAS CONSULTANTS**  
 CONSULTANTS  
 208 ROUTE 109, SUITE 208, FARMINGDALE, NY 11735  
 TEL: 631-393-6803 FAX: 631-393-6808  
 E-MAIL: GRAMMASC@AOL.COM

REVISIONS		ISSUED FOR	
NO.	DATE	NO.	DATE


THIS IS PART OF A CONTRACT OF SERVICE AND NOT BE REPRODUCED OR TRANSMITTED IN ANY FORM OR BY ANY MEANS, ELECTRONIC OR MECHANICAL, INCLUDING PHOTOCOPYING, RECORDING, OR BY ANY INFORMATION STORAGE AND RETRIEVAL SYSTEM, WITHOUT THE WRITTEN PERMISSION OF GRAMMAS CONSULTANTS.

DATE: 12/3/24  
 SCALE: AS NOTED  
 DRAWN: JDB  
 JOB NO: 2471

WEBSITE PLAN  
 DRAWING NO. A-1.0

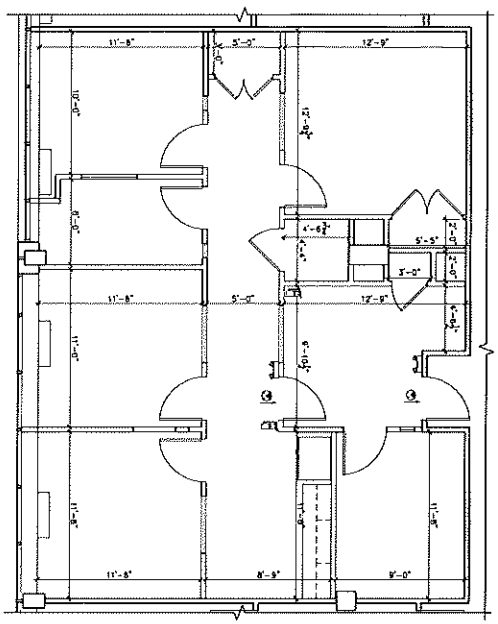

**2 SUITE 412 - WEBSITE PLAN**  
 EXISTING BUILDING IS FULLY EQUIPPED WITH AN APPROVED AUTOMATIC FIRE SPRINKLER SYSTEM THROUGHOUT

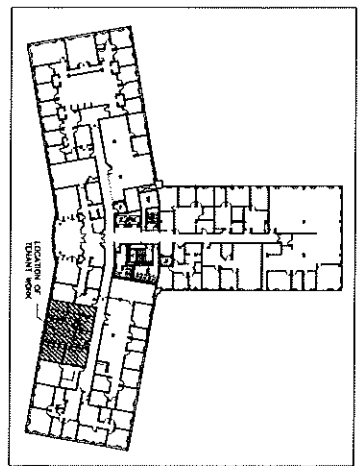

**1 FOURTH FLOOR SUITE LOCATION PLAN**  
 NTS.