



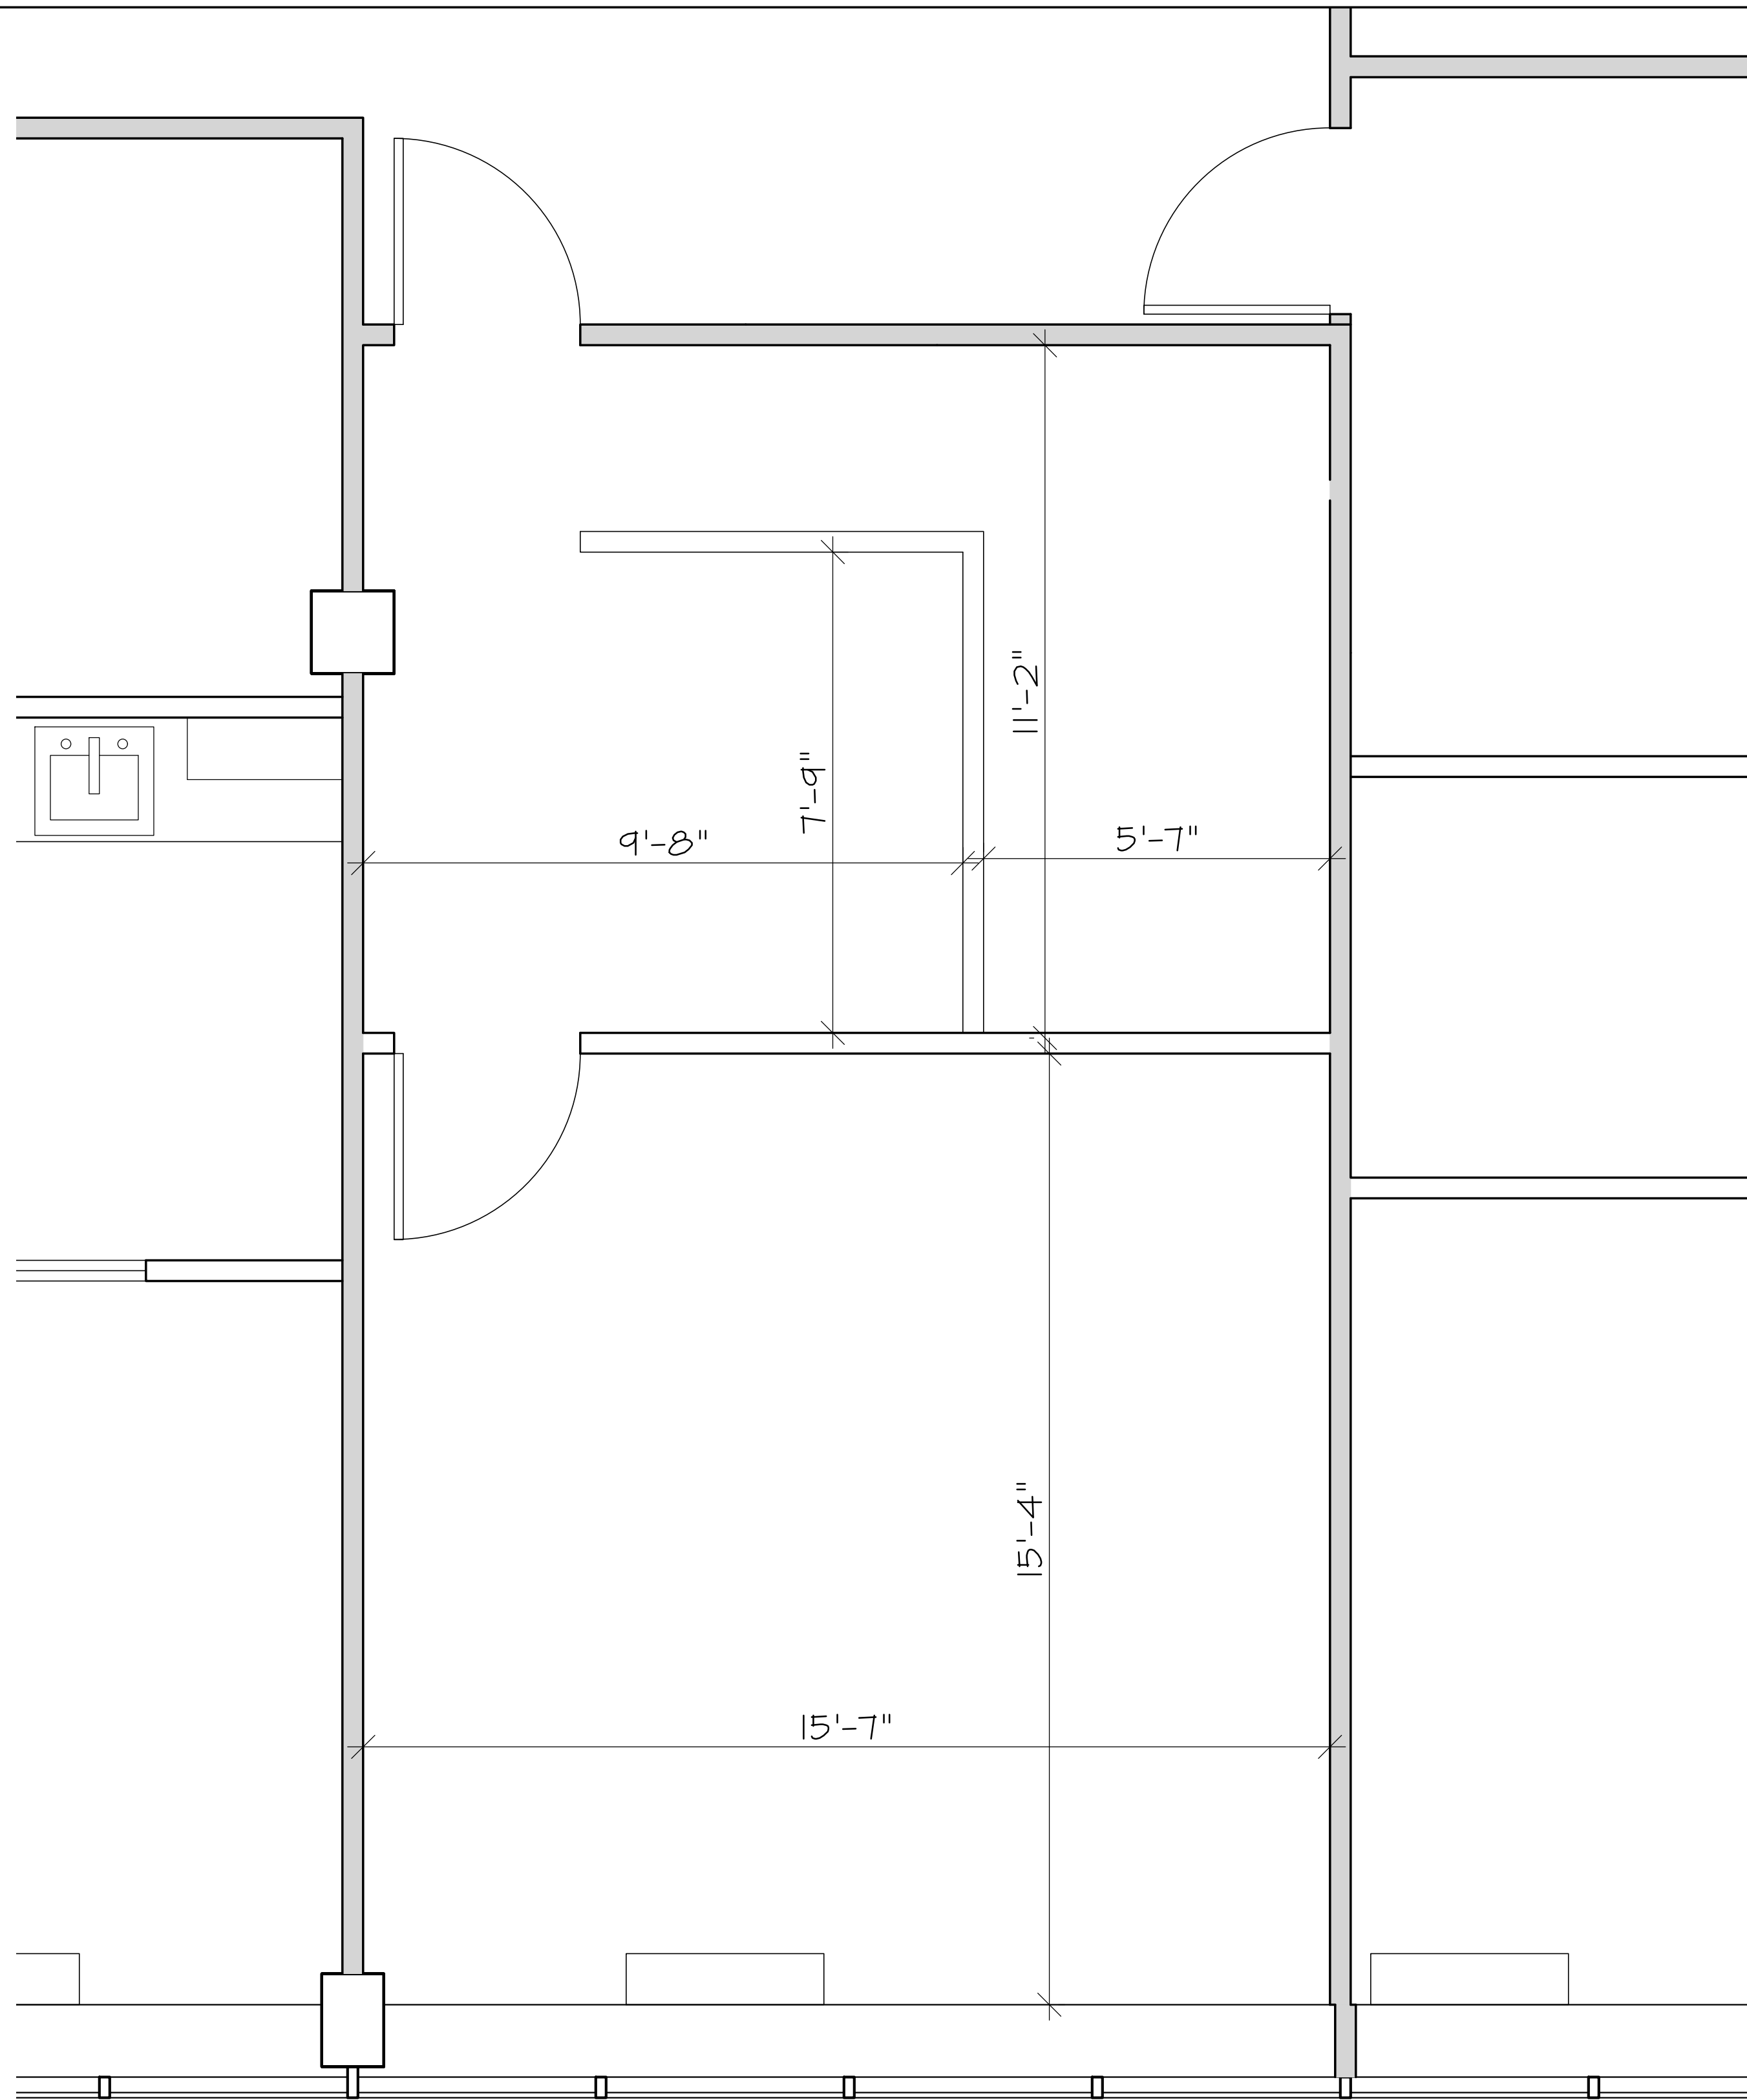

1 SUITE 418 LAYOUT PLAN

Scale: 1/2" = 1'-0"

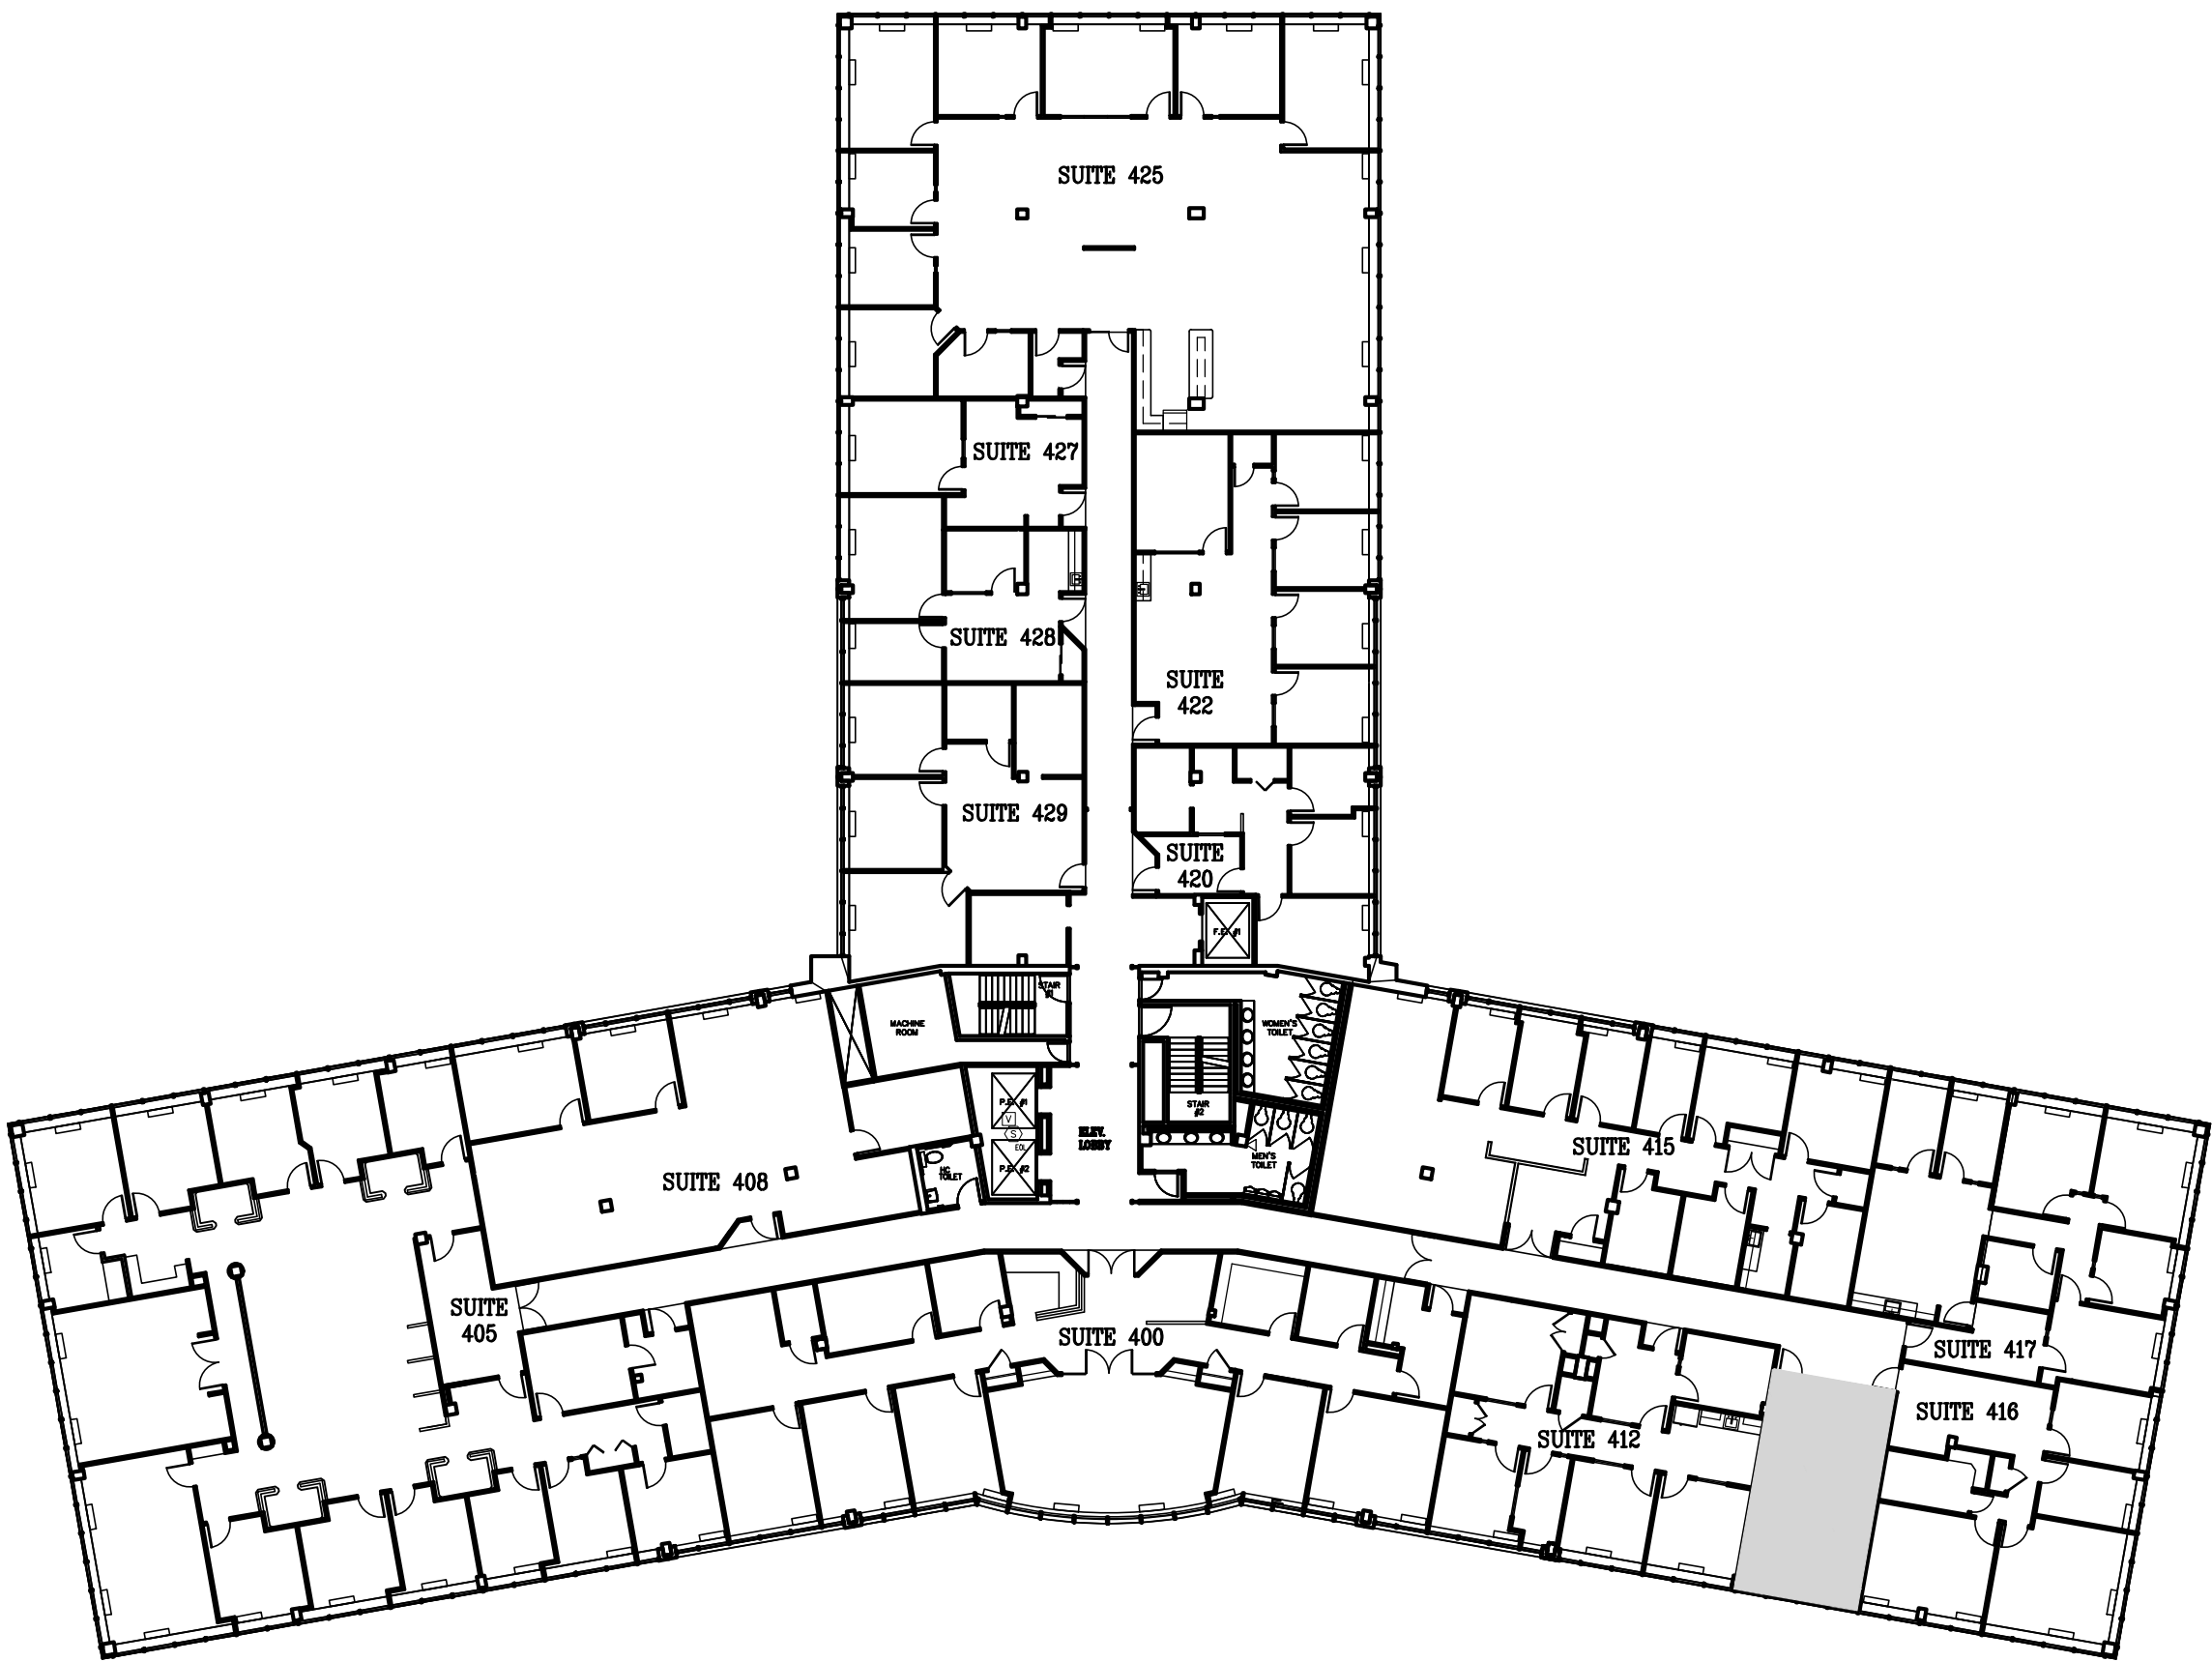

GC GRAMMAS CONSULTANTS ARCHITECTURE * ENGINEERING 208 ROUTE 109, SUITE 208, FARMINGDALE, NY 11735 TEL.: 631-393-6805 FAX: 631-393-6808 E-MAIL: GRAMMASCALA@GMAIL.COM	REVISIONS			ISSUED FOR			THESE PLANS ARE AN INSTRUMENT OF SERVICE AND ARE THE PROPERTY OF THE ARCHITECT. INFRINGEMENTS WILL BE PROSECUTED. CONTRACTOR SHALL VERIFY ALL FIELD CONDITIONS AND DIMENSIONS AND BE RESPONSIBLE FOR FIELD FIT AND QUALITY OF WORK. NO ALLOWANCES SHALL BE MADE IN BEHALF OF THE CONTRACTOR FOR ANY ERRORS, OMISSIONS, NOR NEGLECT ON HIS PART.		SUITE LAYOUT FOR: FOURTH FLOOR AT: 425 BROADHOLLOW ROAD MELVILLE, NEW YORK 11747 425 MELVILLE LLC. 445 BROADHOLLOW ROAD MELVILLE, NEW YORK 11747		DATE: 6-6-25	FOURTH FLOOR SUITE LAYOUT PLAN, SUITE 418 FLOOR PLAN
	NO.	DATE	REMARKS	NO.	DATE	REMARKS					SCALE:AS NOTED	
				1	6-6-25	WEBSITE PLAN					DRAWN:	
											JOB NO: 2467	
											DRAWING NO.	