


A SUITE 203 FLOOR PLAN
Scale: 1/4" = 1'-0"

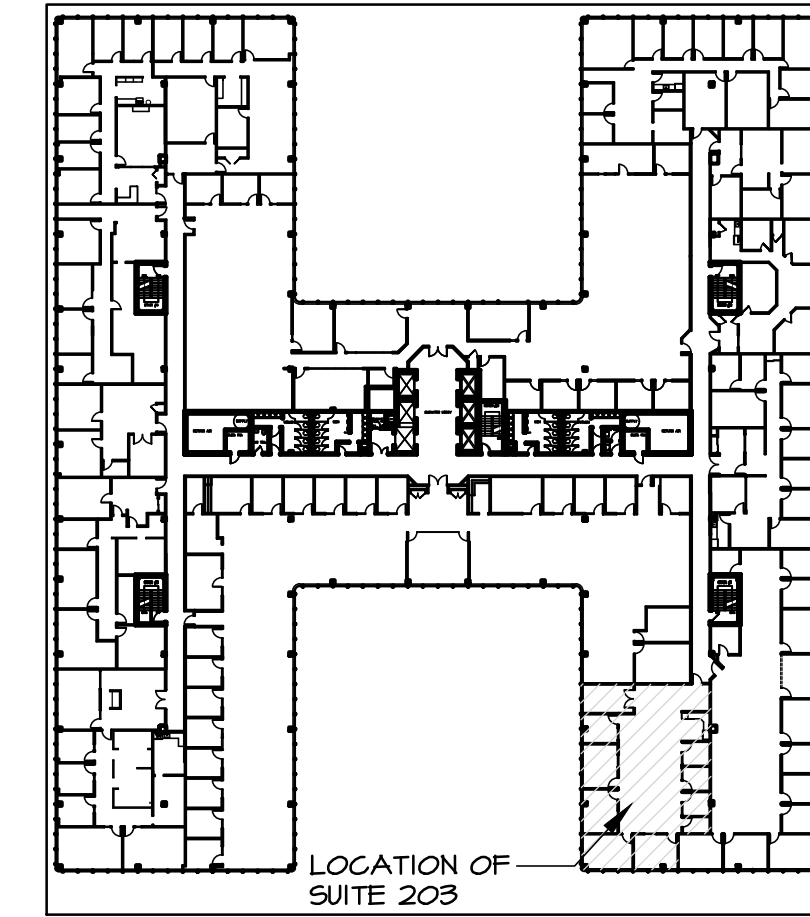

1 SECOND FLOOR KEY PLAN
Scale: N.T.S.

THESE PLANS ARE AN INSTRUMENT OF SERVICE AND ARE THE PROPERTY OF THE ARCHITECT. INFRINGEMENTS WILL BE PROSECUTED.
CONTRACTOR SHALL VERIFY ALL FIELD CONDITIONS AND DIMENSIONS AND BE RESPONSIBLE FOR FIELD FIT AND QUALITY OF WORK. NO ALLOWANCES SHALL BE MADE IN BEHALF OF THE CONTRACTOR FOR ANY ERRORS, OMISSIONS, NOR NEGLECT ON HIS PART.

PROPOSED SUITE LAYOUT FOR:

WEBSITE PLAN
SUITE 203
445 MELVILLE LLC.
445 BROADHOLLOW ROAD
MELVILLE, NEW YORK 11747

DATE: 4-30-26
SCALE: AS NOTED
DRAWN: C.A.S
JOB NO: 2640

SECOND FLOOR SUITE LOCATION PLAN,
SUITE 203 FLOOR PLAN, NOTES

DRAWING NO.

A-1.0

GC CONSULTANTS
ARCHITECTURE & PLANNING

208 ROUTE 109, SUITE 208, FARMINGDALE, NY 11735
TEL.: 631-393-6805 FAX: 631-393-6808
E-MAIL: gccconsultantspc@gmail.com

REVISIONS			ISSUED		
NO.	DATE	REMARKS	NO.	DATE	REMARKS