


A SUITE 300 LAYOUT PLAN
Scale: 1/8" = 1'-0"

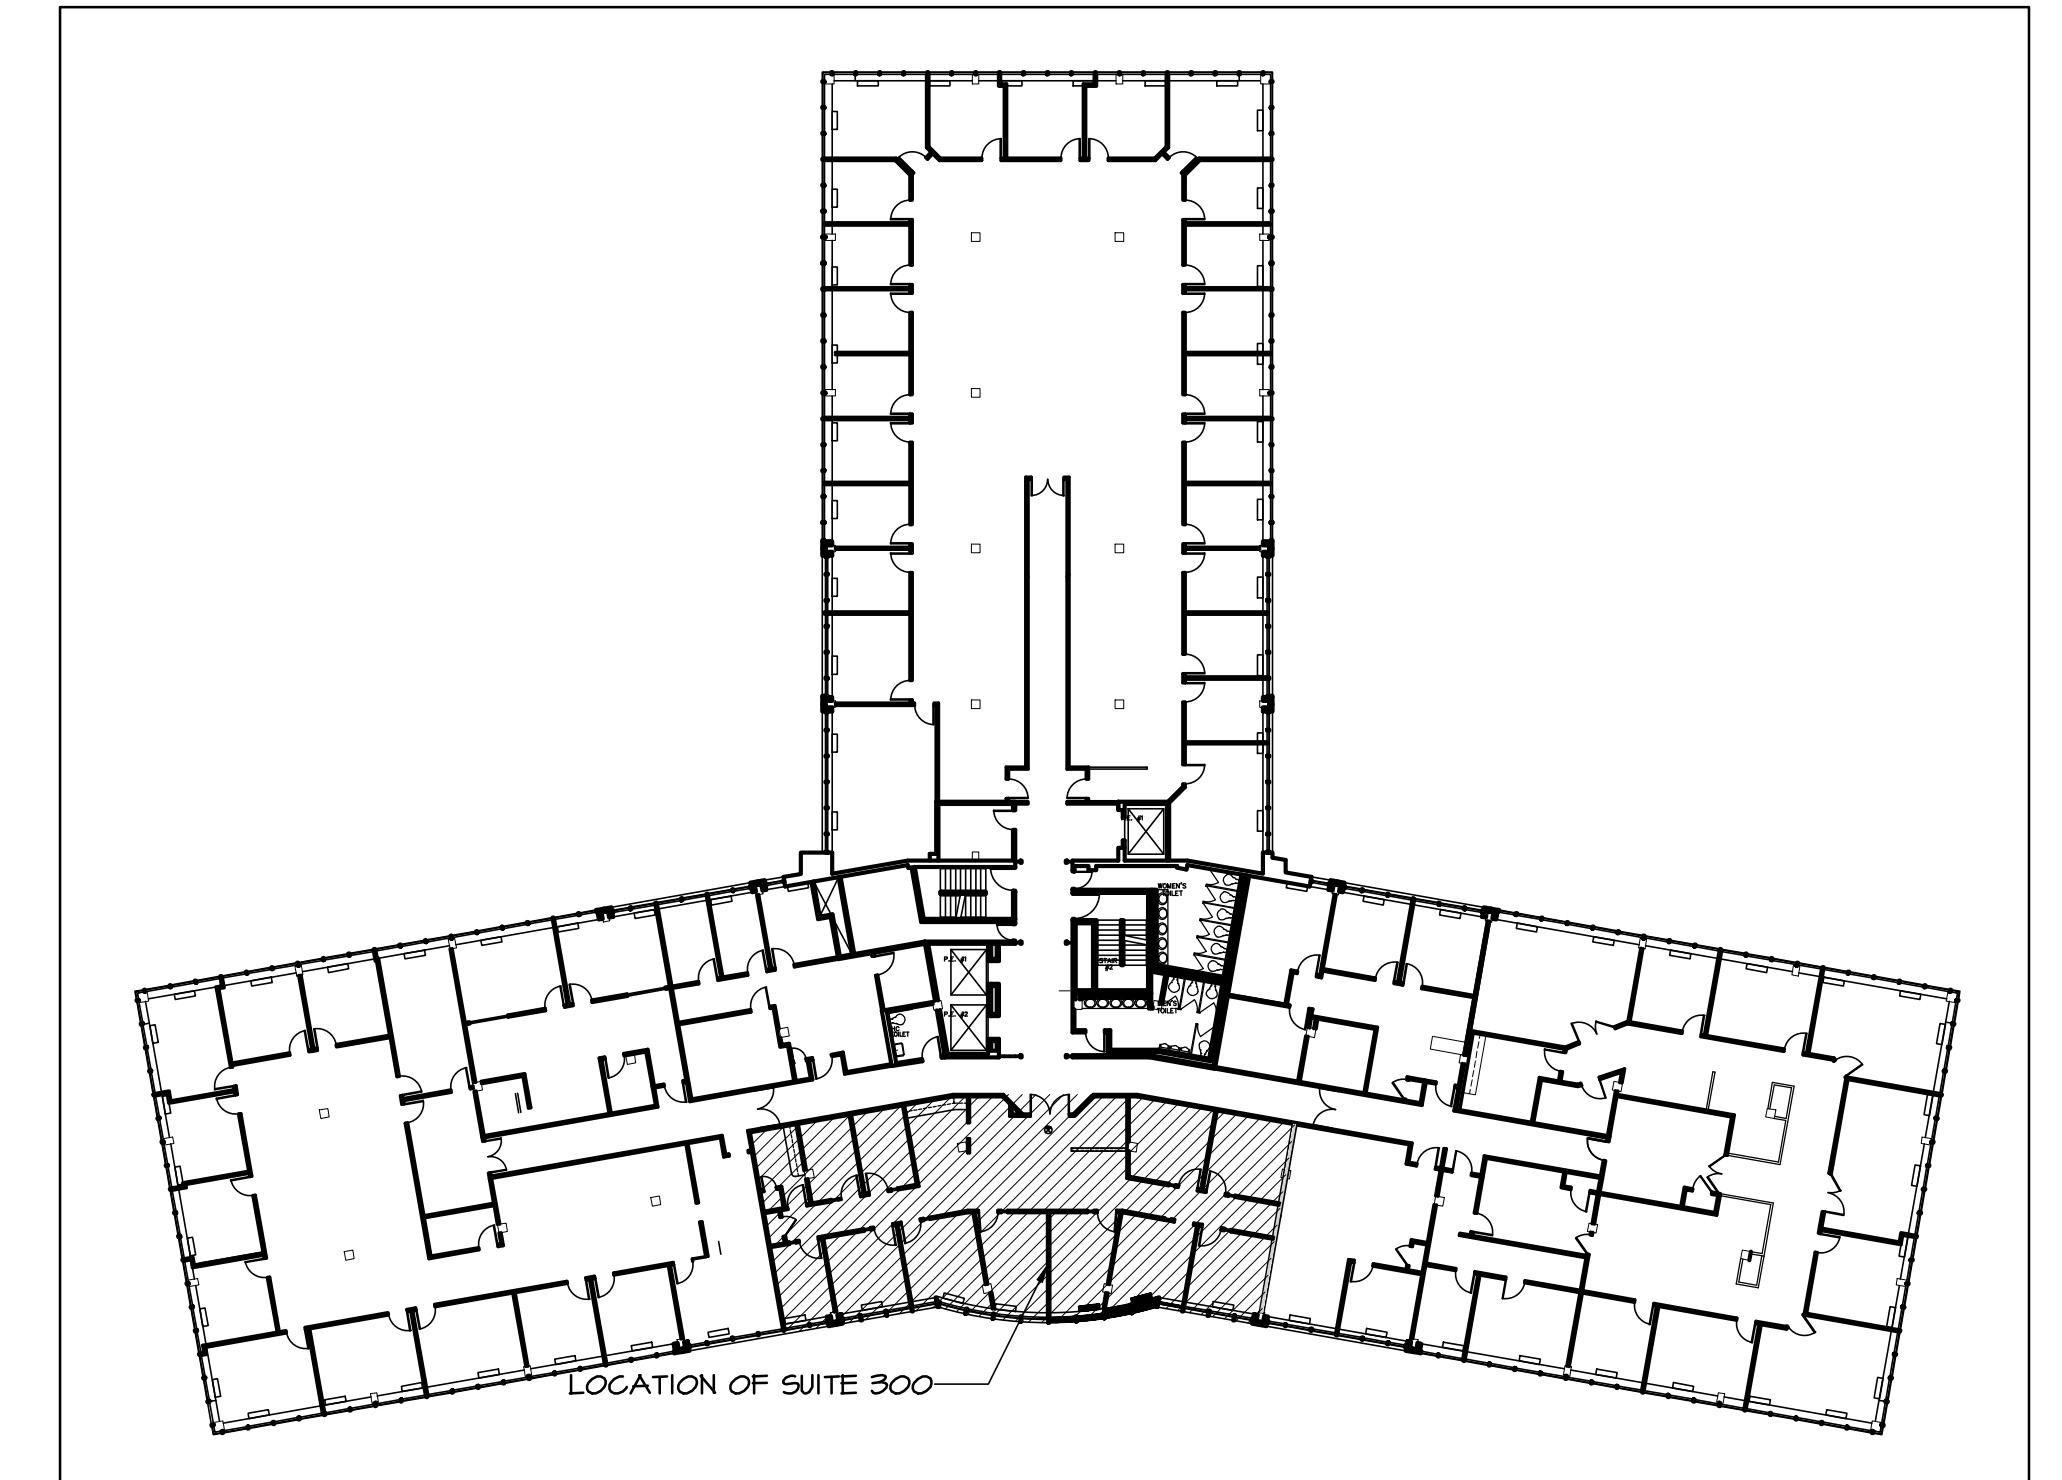

A THIRD FLOOR SUITE LOCATION PLAN
Scale: N.T.S.

GC GRAMMAS CONSULTANTS
ARCHITECTURE * ENGINEERING
208 ROUTE 109, SUITE 208, FARMINGDALE, NY 11735
TEL.: 631-393-6805 FAX: 631-393-6808
E-MAIL: NCDC @ AOL.COM

REVISIONS		
NO.	DATE	REMARKS

REVISIONS		
NO.	DATE	REMARKS

THESE PLANS ARE AN INSTRUMENT OF SERVICE AND ARE THE PROPERTY OF THE ARCHITECT. INFRINGEMENTS WILL BE PROSECUTED.
CONTRACTOR SHALL VERIFY ALL FIELD CONDITIONS AND DIMENSIONS AND BE RESPONSIBLE FOR FIELD FIT AND QUALITY OF WORK. NO ALLOWANCES SHALL BE MADE IN BEHALF OF THE CONTRACTOR FOR ANY ERRORS, OMISSIONS, NOR NEGLIGENCE ON HIS PART.

FOR: **MELVILLE INDUSTRIAL ASSOCIATES**
445 BROADHOLLOW ROAD
MELVILLE, NEW YORK 11747

DATE: 6-4-20
SCALE: AS NOTED
DRAWN: C.A.S
JOB NO: 1937

THIRD FLOOR SUITE LOCATION PLAN, SUITE 300 FLOOR PLAN
DRAWING NO. **A-1.0**